


**NOTE:**

SEE SPECIFICATIONS AND PLANS FOR ADDITIONAL INFORMATION

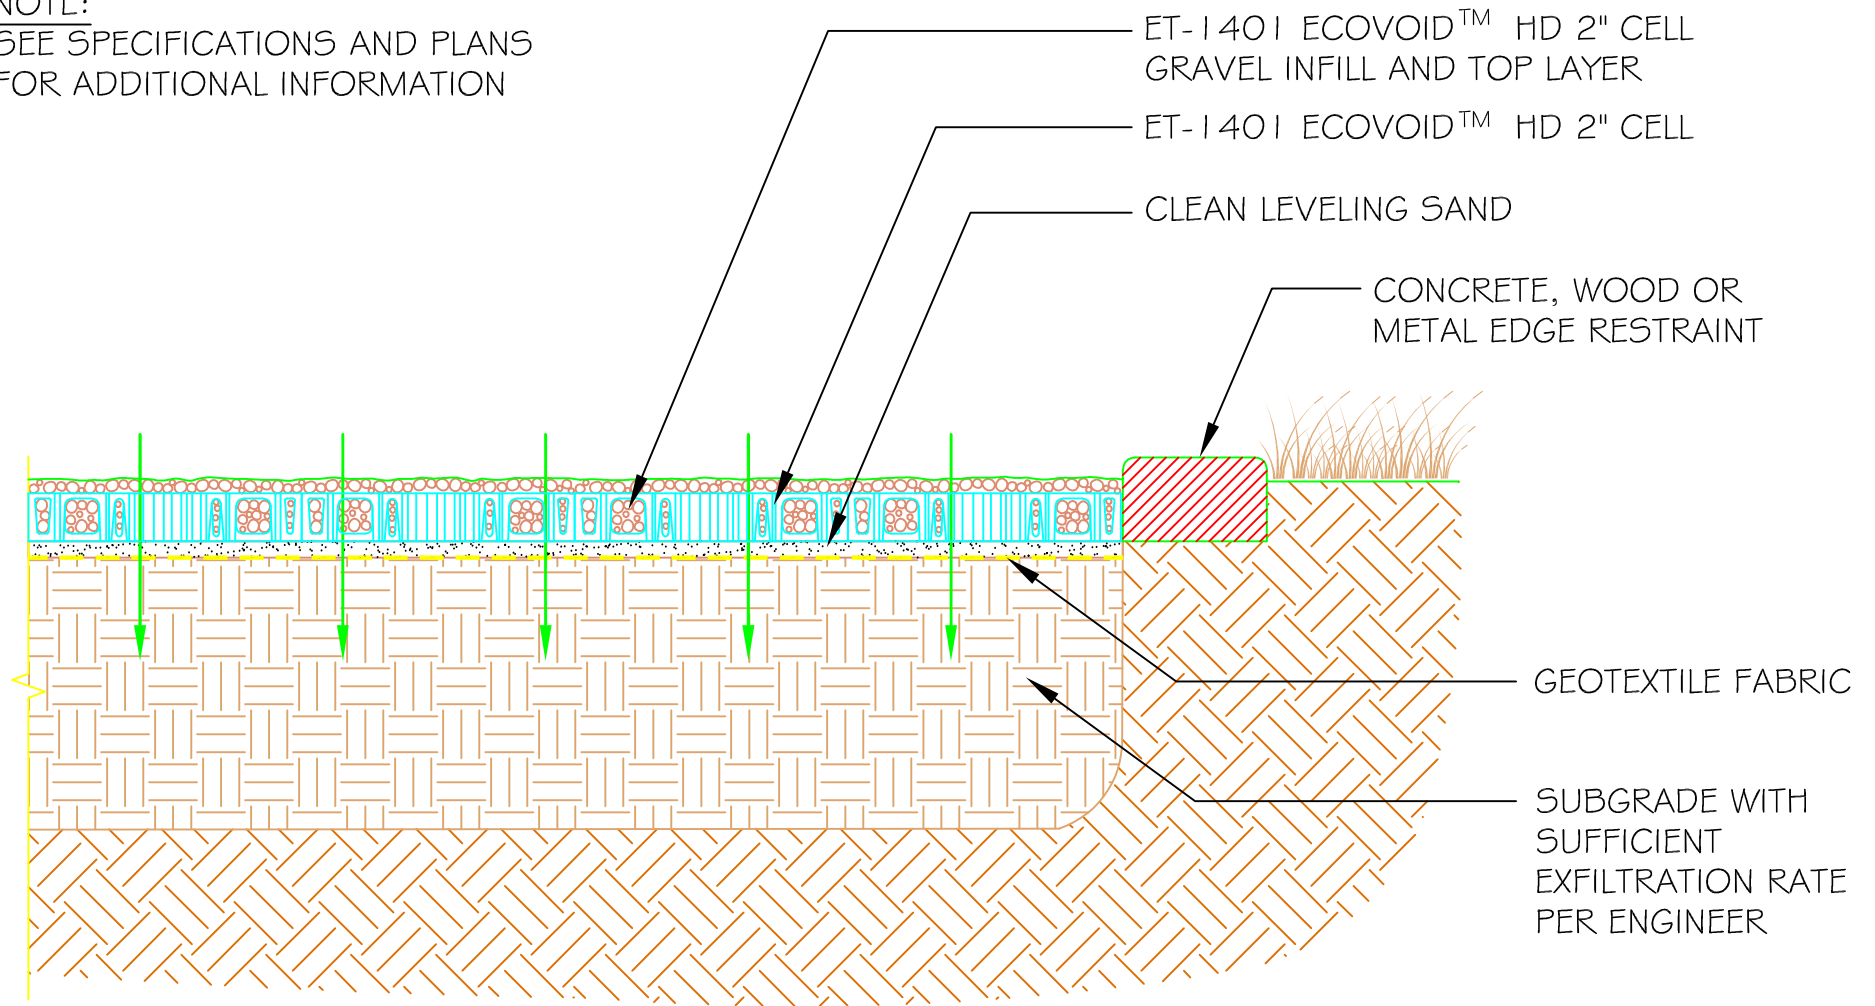

## CONCEPT ECOVOID™ HD 2" CELL GRAVEL PAVER ON SUBGRADE INSTALLATION SECTION – FULL EXFILTRATION